


BASEMENT



GROUND FLOOR

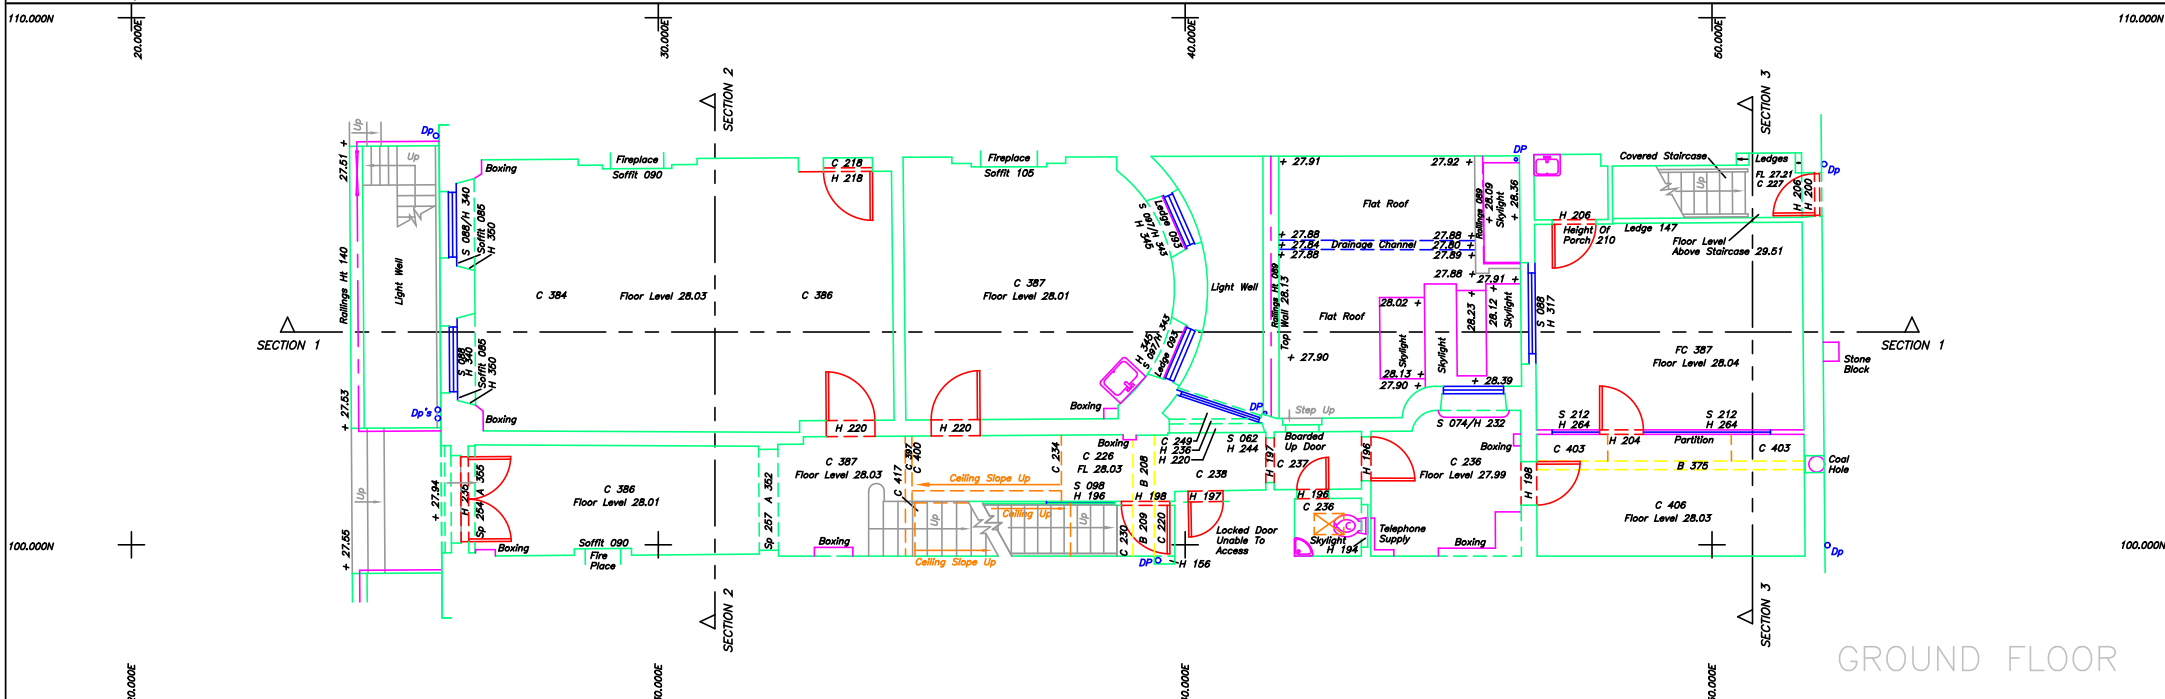